


TYPE 1 6x3m 6stuks

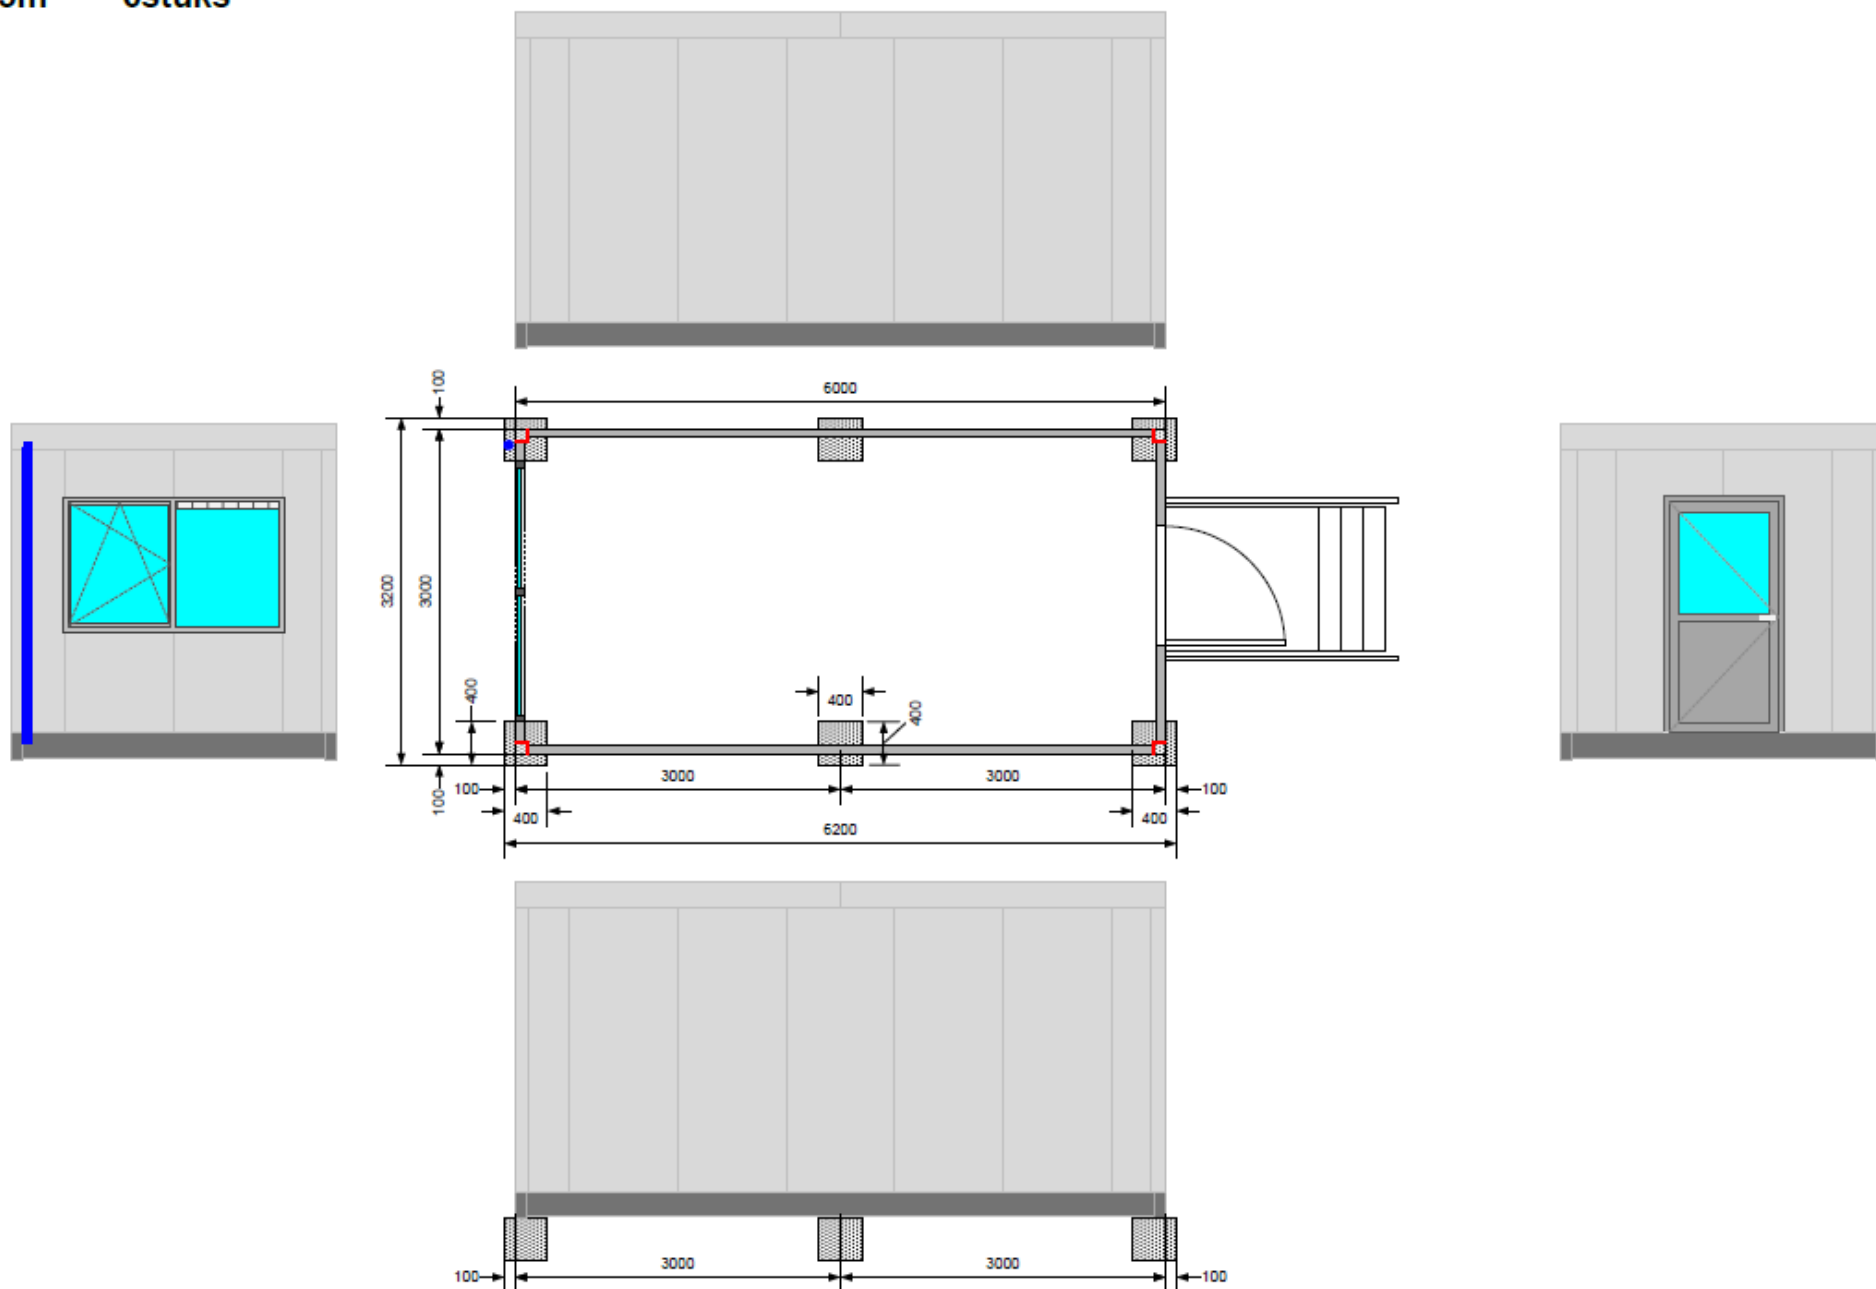

A3 1 : 50	Datum : 02.08.2016	Naam: Schuman & Charmille Brussel
Tekeningnr. MC.618.020 Designed by Multy Construct	SYMOBO BOUWSYSTEMEN CONSTRUCTIONS	