


TYPE 6F 6x3m 2stuks

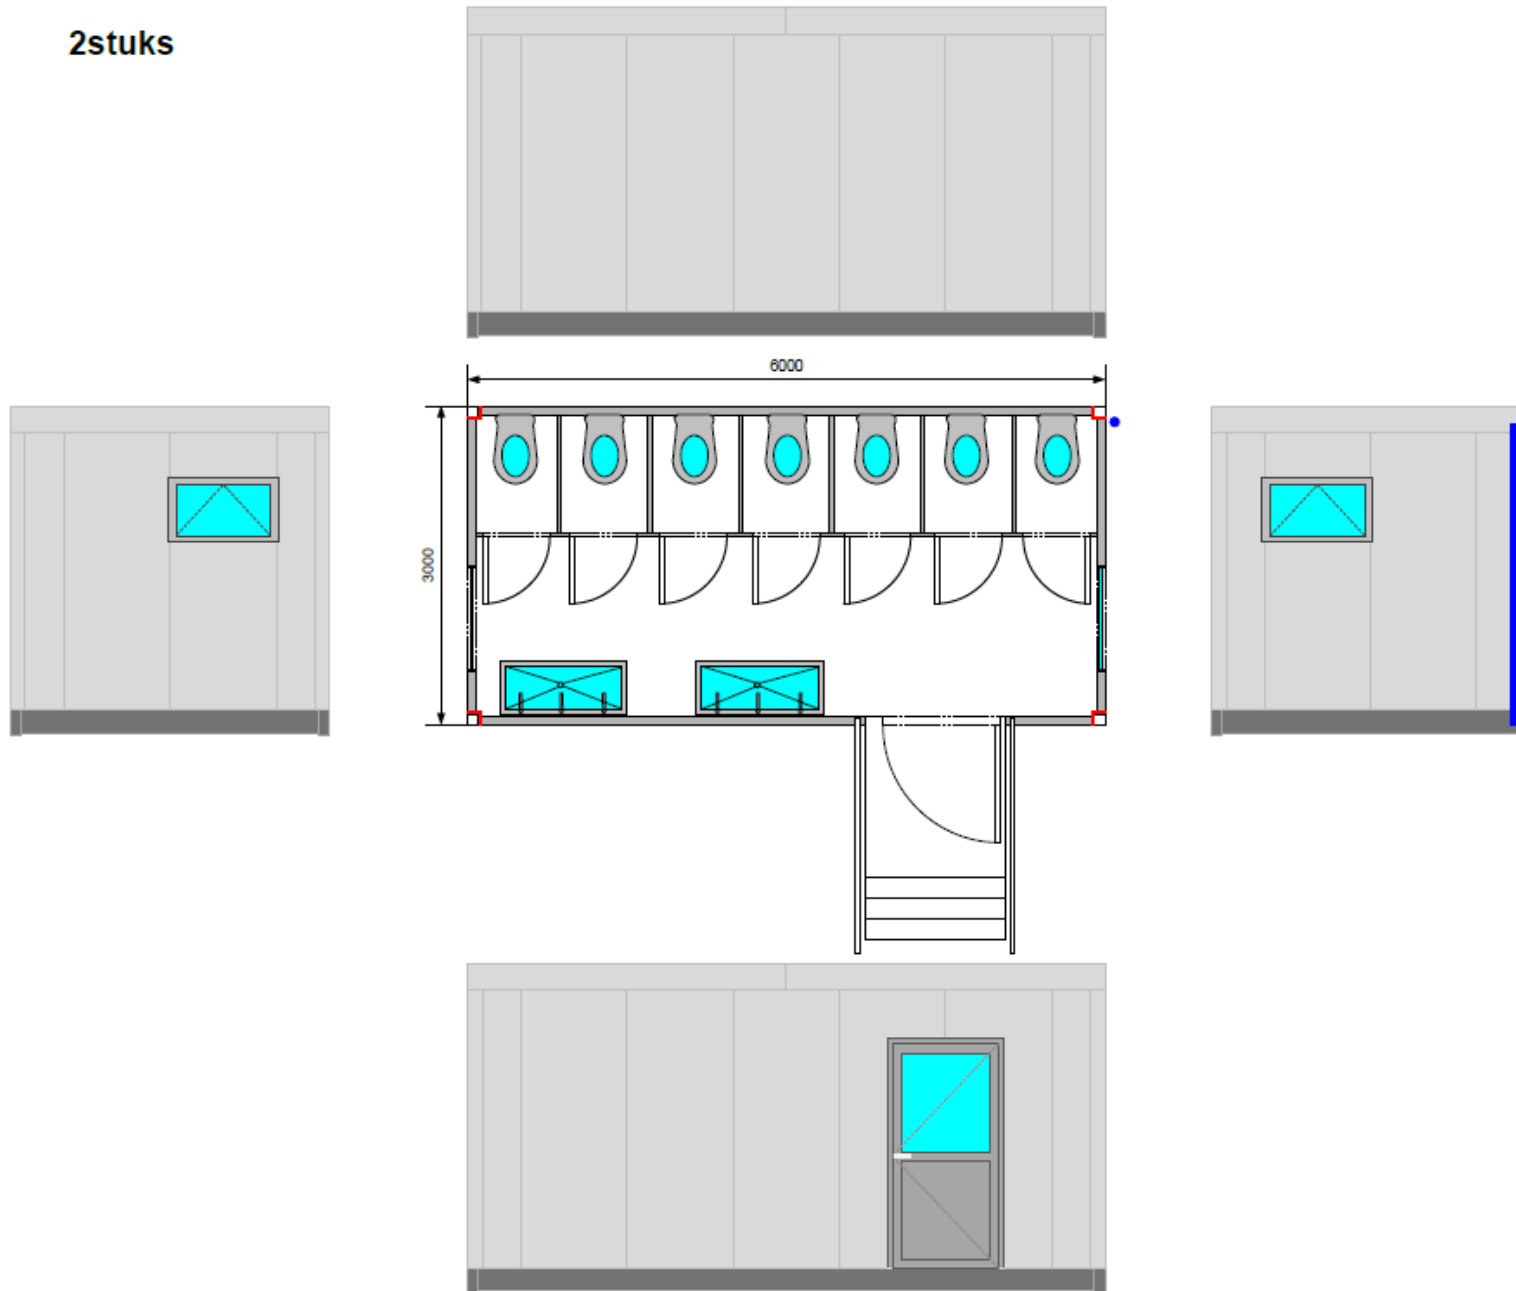

A3 1 : 50	Datum : 02.08.2016	Naam: Schuman & Charmille Brussel
Tekeningnr. MC.618.020 <i>Designed by Multy Construct</i>	SYMOBO BOUWSYSTEMEN CONSTRUCTIONS	